




EXISTING FRONT ELEVATION 1:100

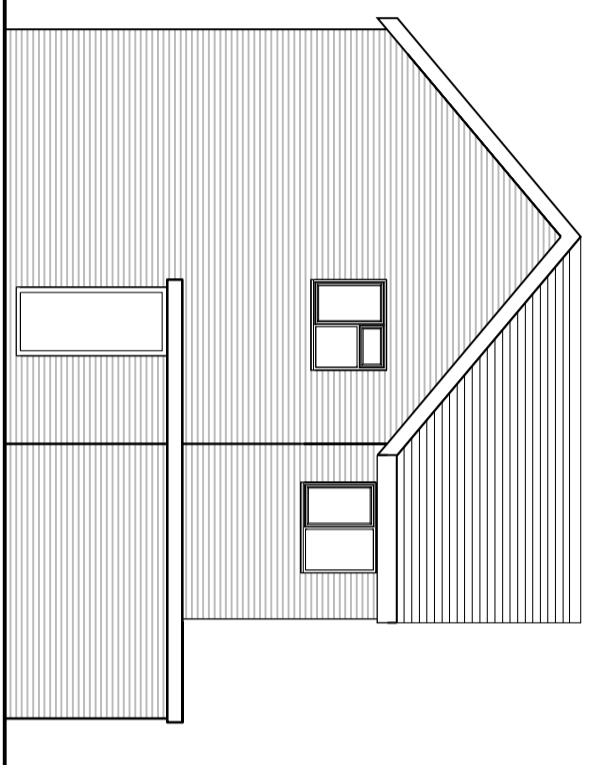


EXISTING SIDE ELEVATION 1:100

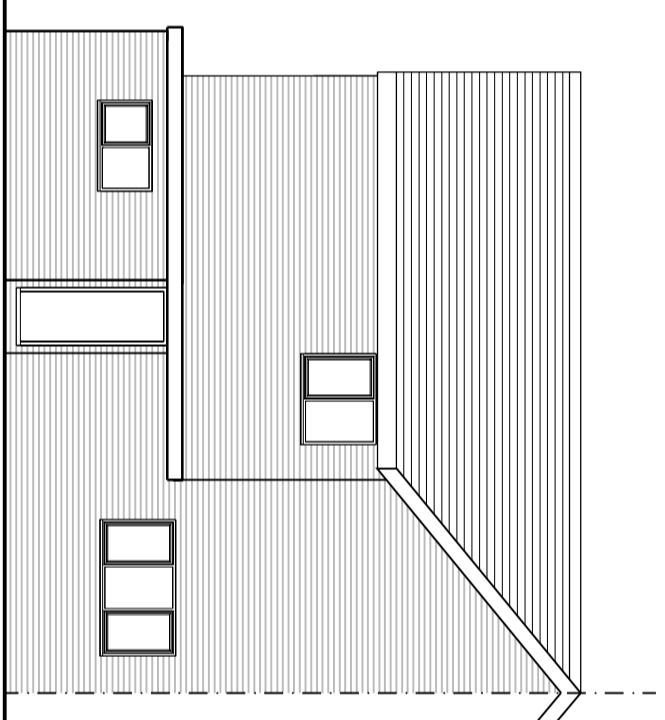


EXISTING REAR ELEVATION 1:100

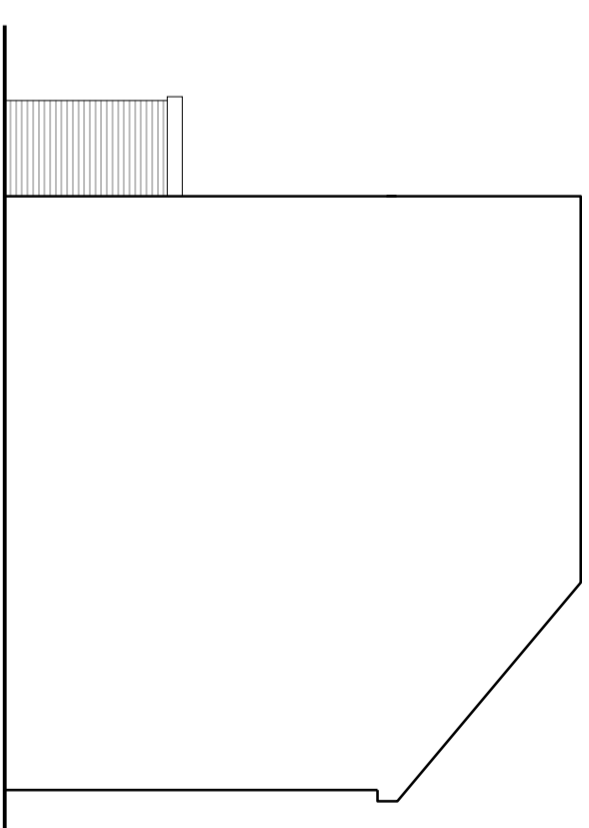


EXISTING SIDE ELEVATION 1:100

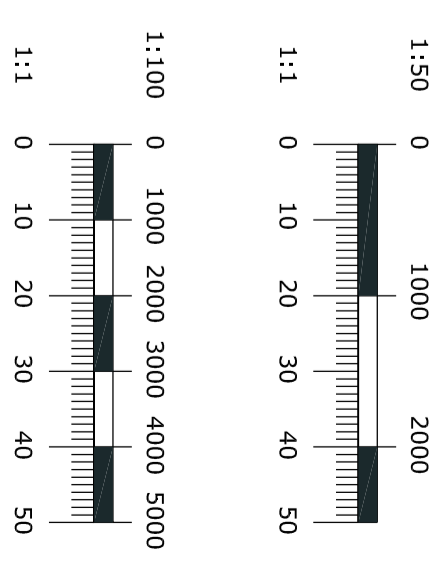


KEY	
	PAVED BRICKWORK
	GREY BRICK ROOF TILES

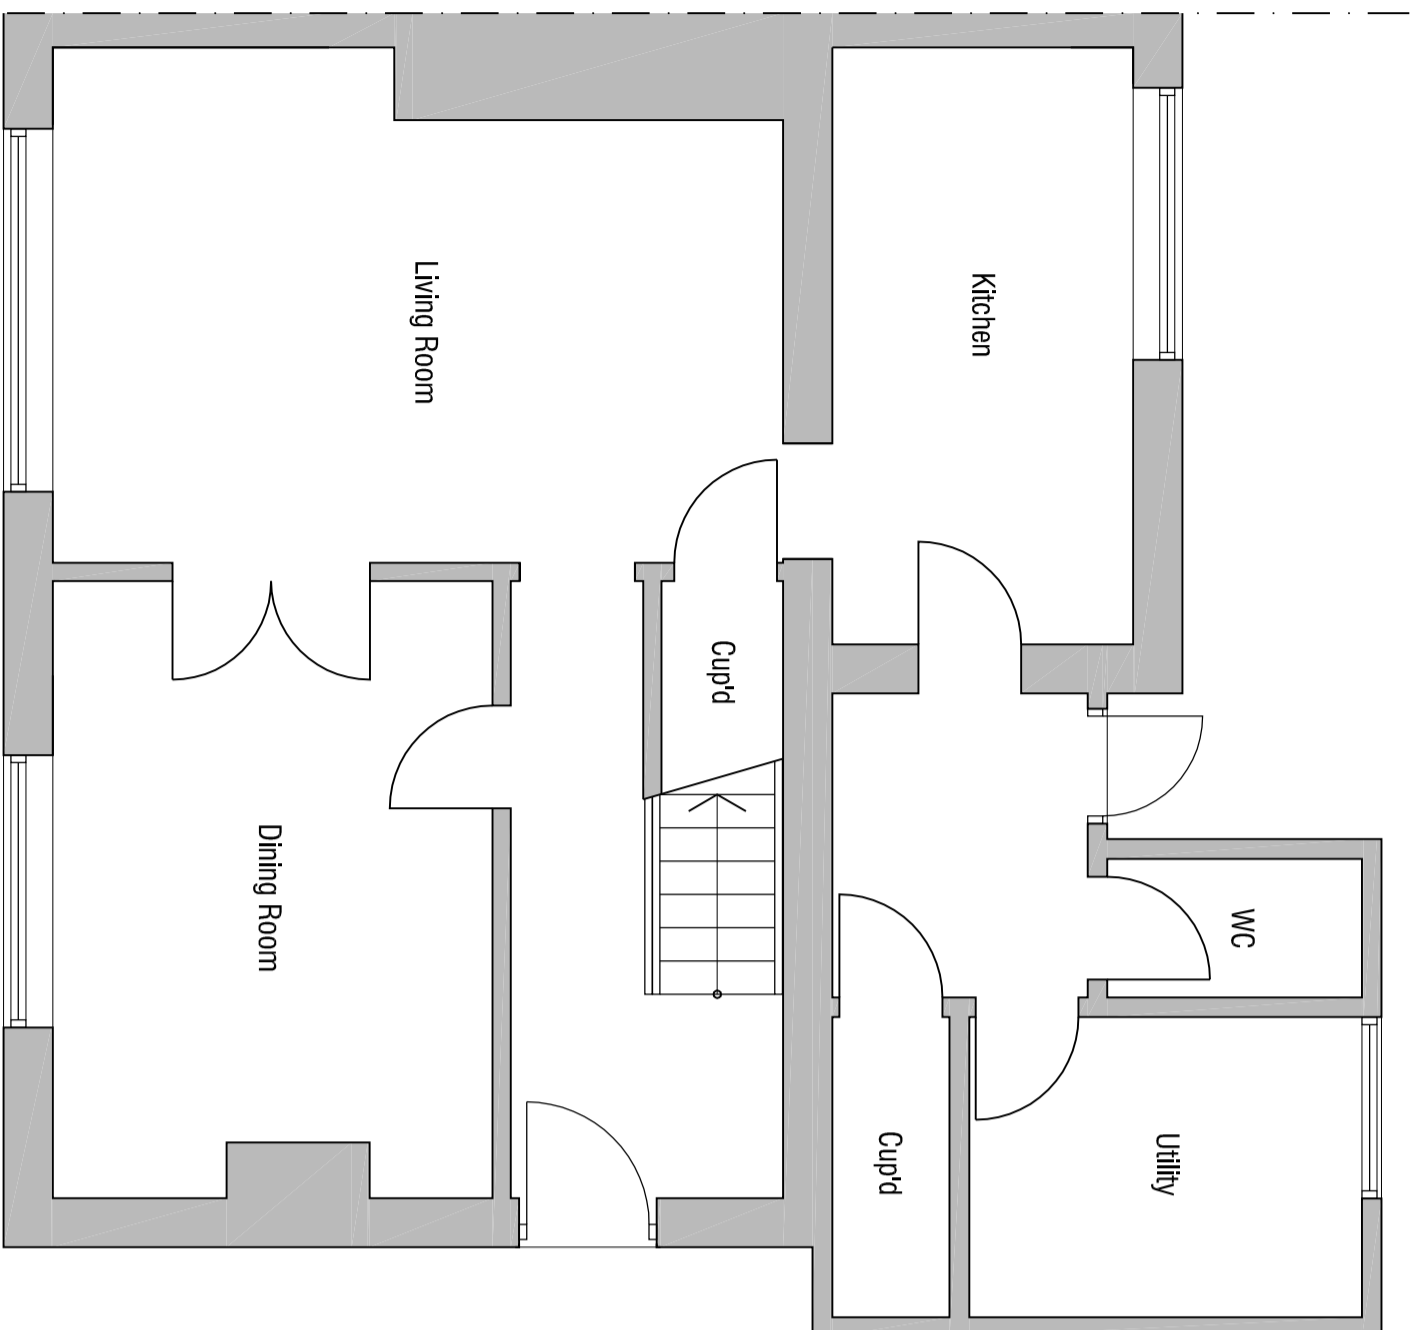

EXISTING GROUND FLOOR 1:50

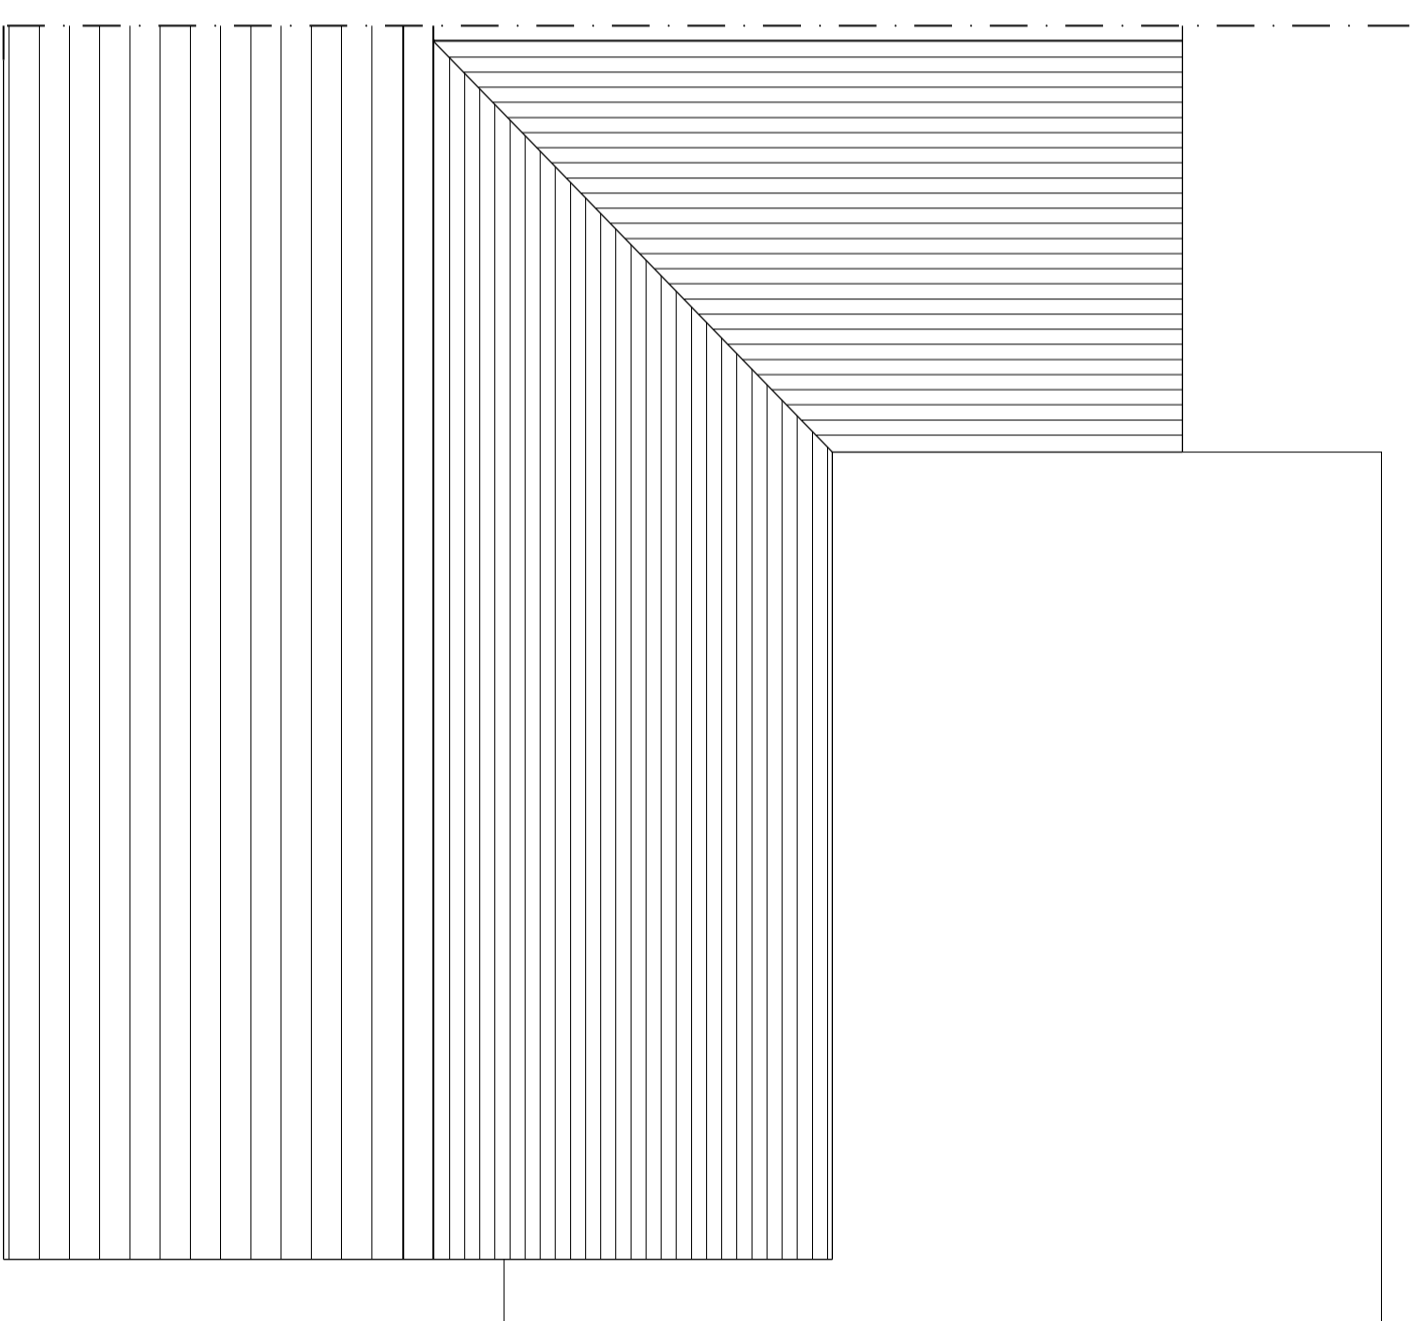

EXISTING ROOF PLAN 1:50

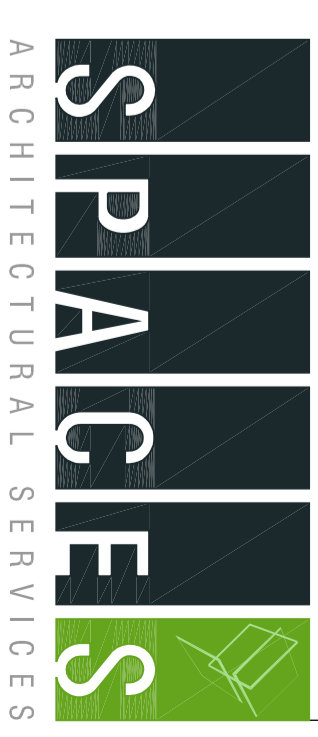

7 WEST STREET
ADSTOCK MK18 2JQ

CLIENT: MR LARRO
DRAWING TITLE: EXISTING PLANS & ELEVATIONS

DATE: 18/05/2021
SCALE: VARIES A2

DATE	SCALE	JOB NUMBER	DRAWING NUMBER	ISSUED FOR	REVISION
18/05/2021	VARIES A2	2105181	PL02	PLANNING APPROVAL	

SPACES ARCHITECTURAL SERVICES
14-15 THE SQUARE
ADSTOCK MK18 2JQ